


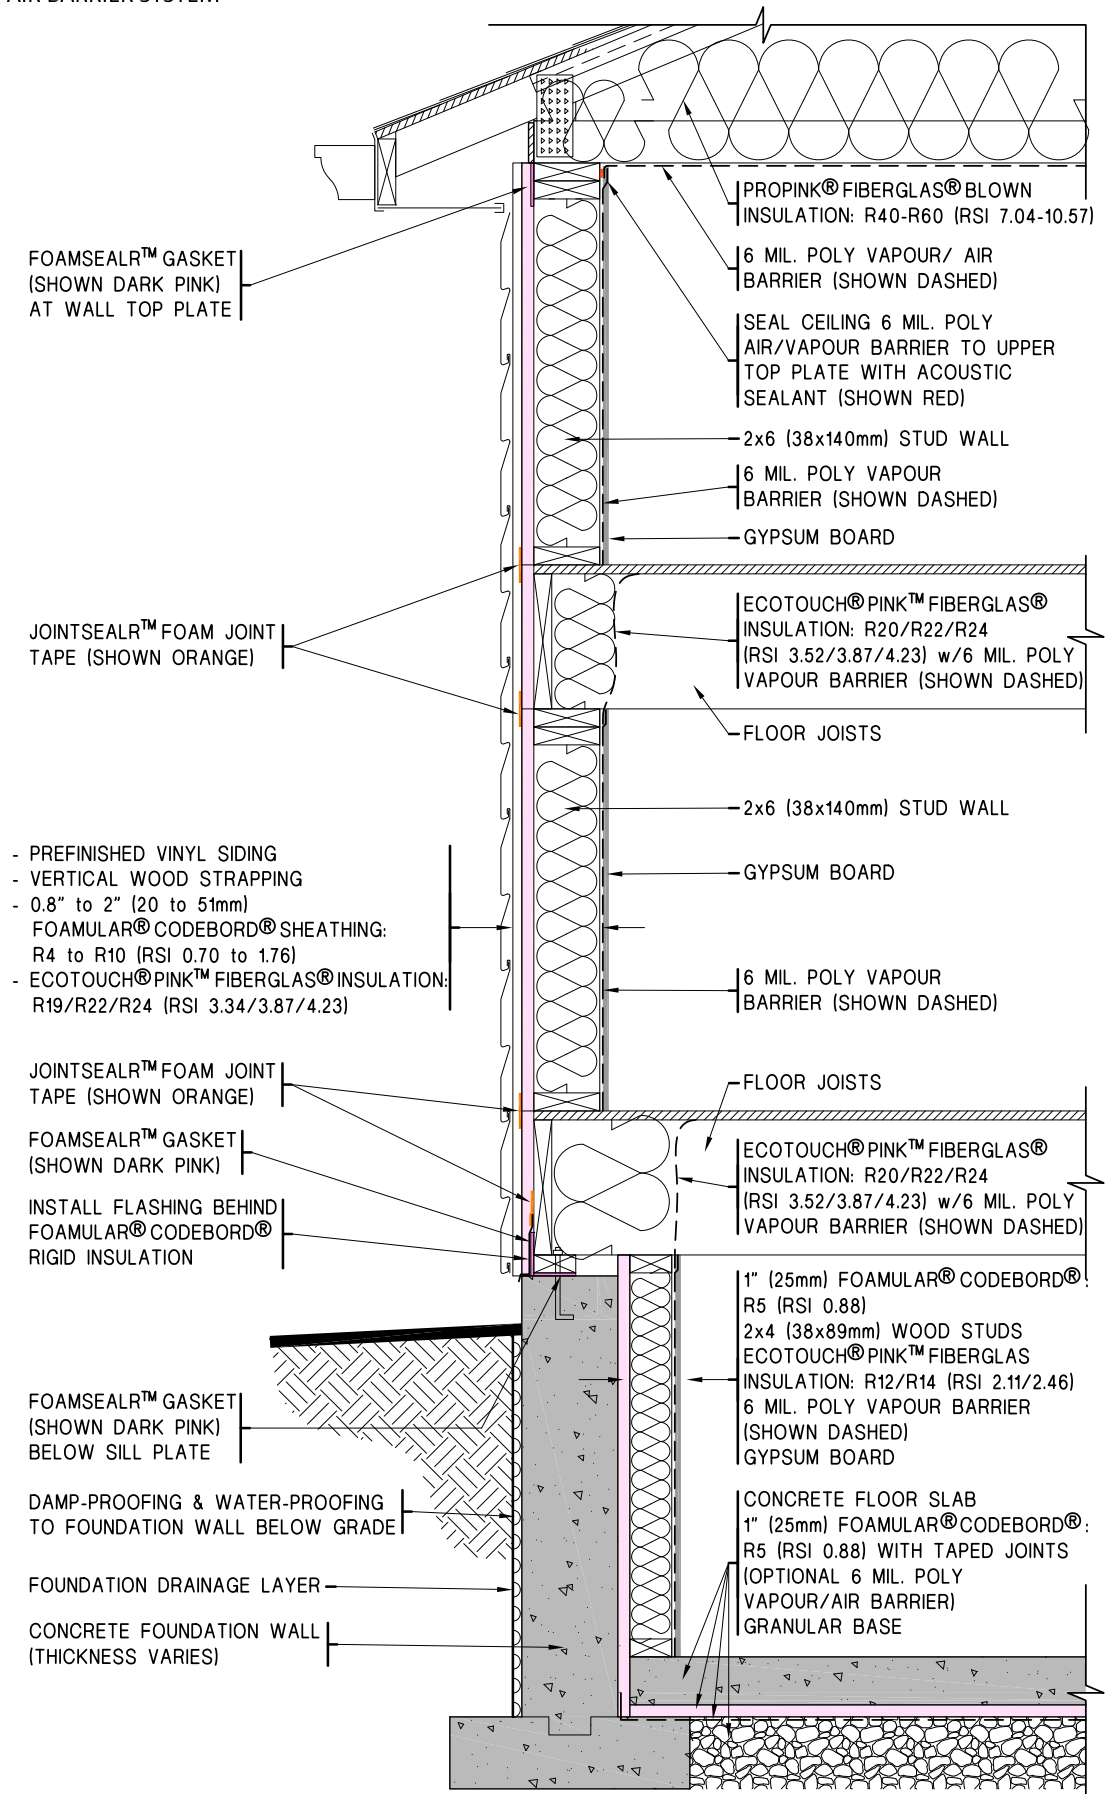

HYBRID:

TYPICAL WALL - SIDING / SIDING
(With CodeBord® in Basement)

TYP. WALL

DATE:	JUN 14/2013
DRWN BY:	BLR D&D

